



**CAMBRIDGE
PAVING STONES**

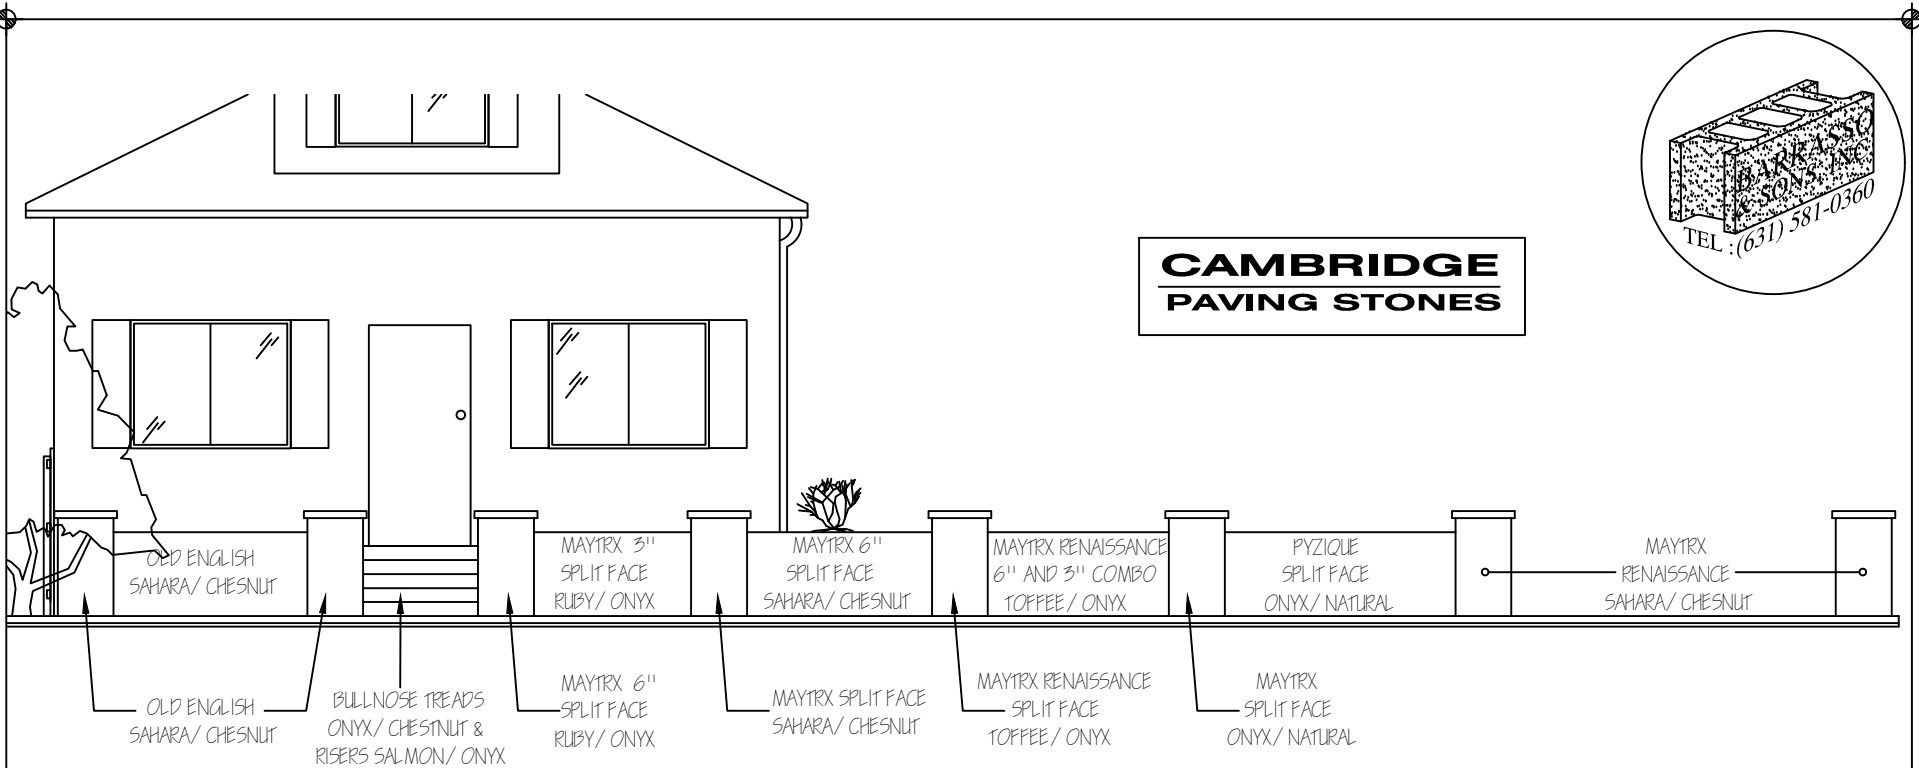


① ELEVATION @ DISPLAY HOUSE FRONT
NOT TO SCALE

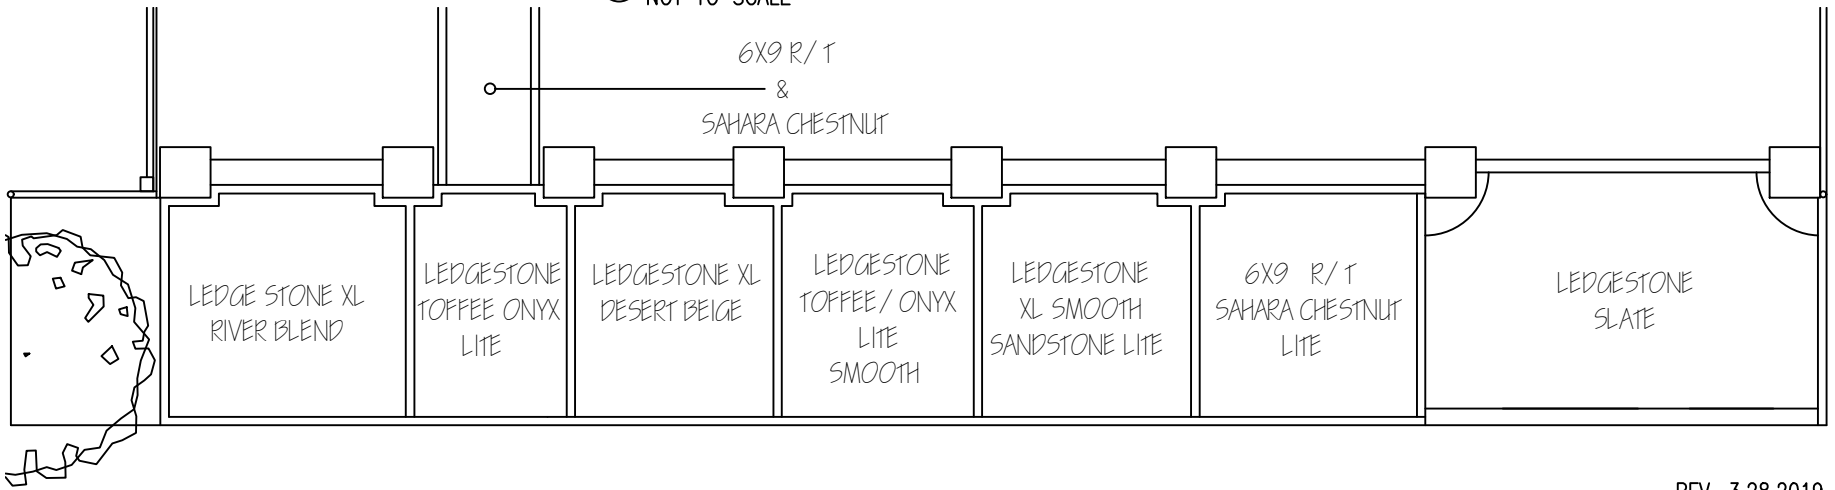

FLORAL PARK STREET
② PLANVIEW @ DISPLAY HOUSE FRONT
NOT TO SCALE

REV. 3.28.2019

Sheet No. :
1

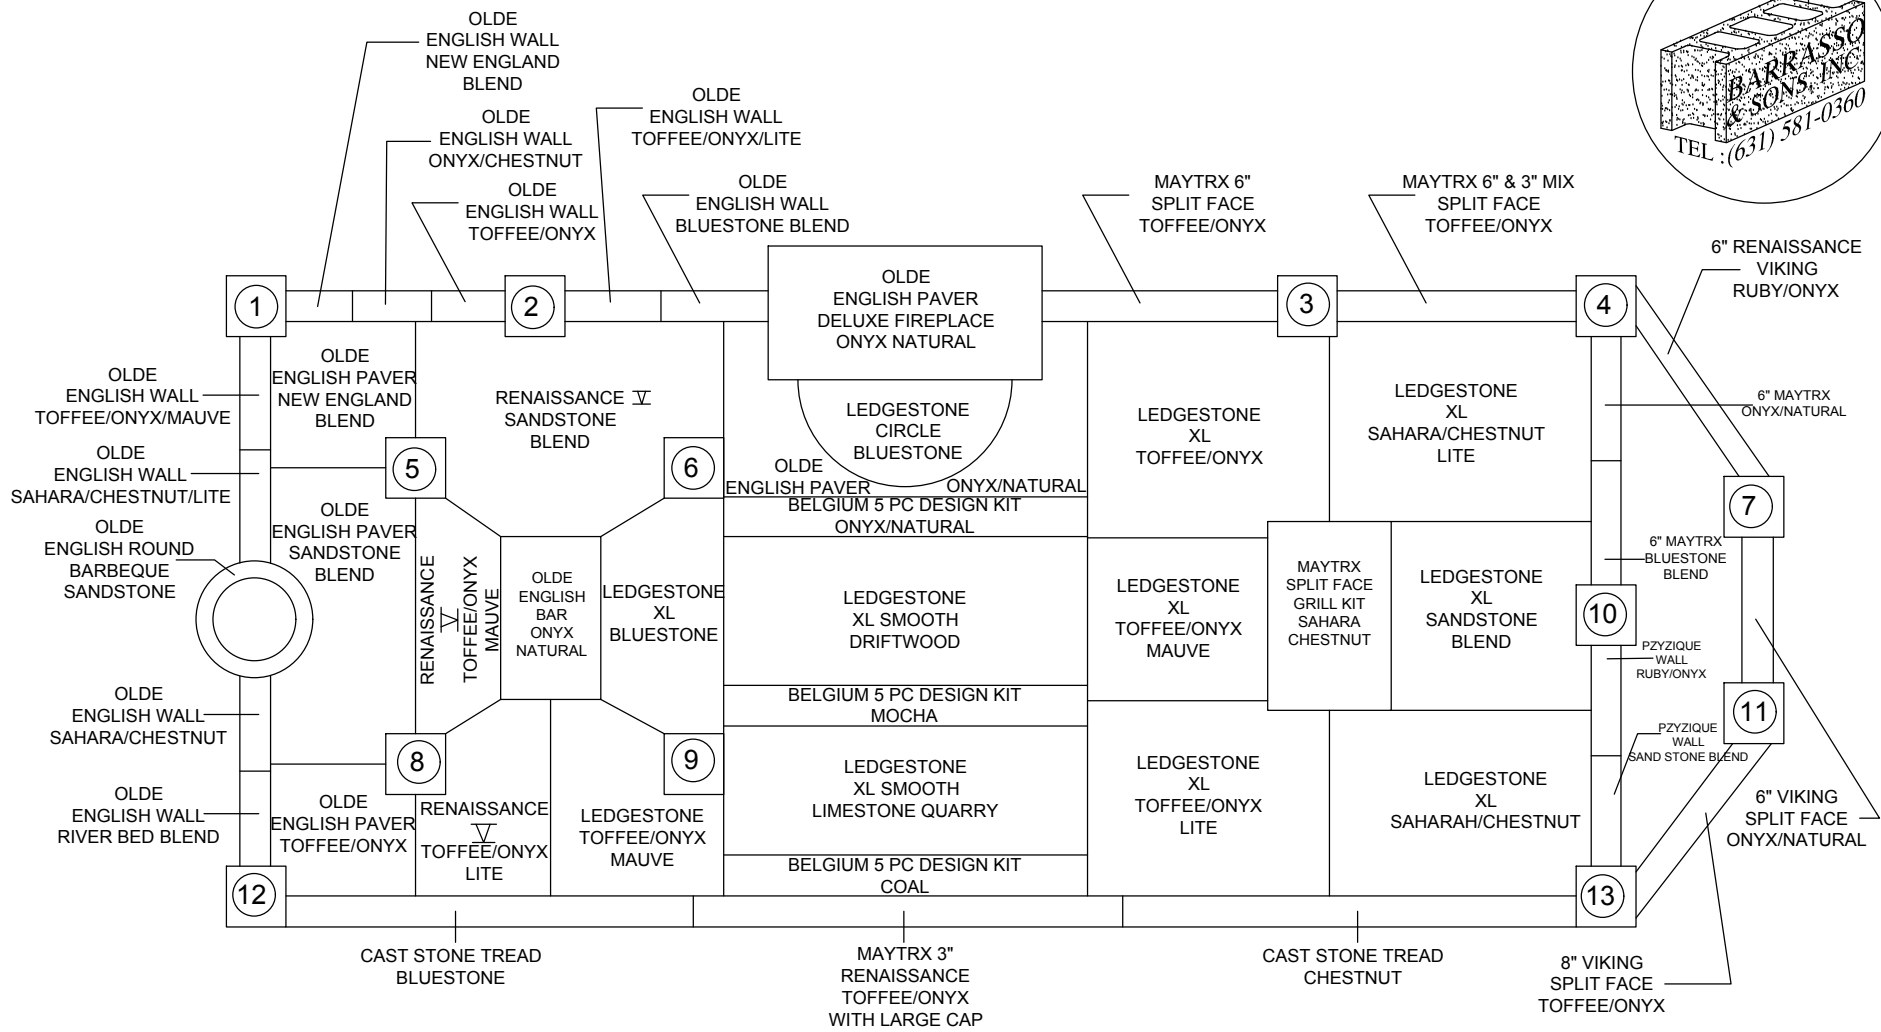


KEY.

- ① OLDE ENGLISH LEDGE STONE TOFFEE/ONYX
- ② OLDE ENGLISH WALL ONYX/CHESTNUT
- ③ 6" MAYTRX SPLIT FACE SAHARA/CHESTNUT KIT
- ④ 6" MAYTRX SPLIT FACE SAHARA/CHESTNUT KIT
- ⑤ OLDE ENGLISH WALL ONYX/NATURAL
- ⑥ OLDE ENGLISH WALL ONYX/NATURAL
- ⑦ 6" RENAISSANCE RUBY/ONYX KIT
- ⑧ OLDE ENGLISH LEDGESTONE BLUESTONE BLEND
- ⑨ OLDE ENGLISH LEDGESTONE BLUESTONE BLEND
- ⑩ 6" MAYTRX SPLIT FACE SAHARA/CHESTNUT KIT
- ⑪ 6" MAYTRX RENAISSANCE ONYX/NATURAL KIT
- ⑫ OLDE ENGLISH LEDGESTONE LIMESTONE QUARRY
- ⑬ 6" MAYTRX SPLIT FACE TOFFEE/ONYX KIT

REV. 5.23.2016
 Sheet No. :
5

BARRASSO & SONS, INC.
 160 FLORAL PARK STREET
 ISLIP TERRACE, NY 11752
 (631) 581-0360

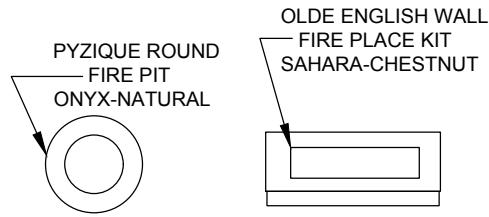


RANDOM KIT RENAISSANCE TOFFEE/ONYX	RANDOM KIT ROUND TABLE SAHARA CHESTNUT	OLDE ENGLISH SAHARA-CHESTNUT	
6 x 9 Round Table Chestnut-Salmon		OLDE ENGLISH TOFFEE/ONYX/LITE	
LEDGE STONE VERMONT SLATE	6 X 9 ROUND TABLE TOFFE/ONYX/MAUVE	6x9 ROUND TABLE RUBY/ONYX	OLDE ENGLISH ONYX-NATURAL




**CAMBRIDGE
PAVING STONES**


6 x 9 R.T. Onyx-Natural	6 X 9 RENAISSANCE SAND STONE	
Renaissance 6 x 9 Toffee-Onyx 6 x 6 Toffee-Onyx	Ledgestone 9x9,9x18, 18x18 Toffee-Onyx	
LEDGE STONE 4.5 X 9 BLUESTONE BLEND	Renaissance Random Toffee-Onyx	
Renaissance V Toffee-Onyx	6 X 9 R.T. Sahara-Chestnut	
6 x 9 Round Table Chestnut Bronze		
6 x 9 Renaissance Onyx-Chestnut	6X 9 ROUND TABLE BLUESTONE BLEND	
BRICK ALLEY CAST STONE BRANDY WINE, TAWNY & POTTERS KILN		
6 x 9 R.T. Salmon-Onyx		
6 x 9 Renaissance Sahara-Chestnut	Ledge Stone Onyx-Natural	
6 x 9 Round Table Toffee-Onyx	Ledge Stone Canyon Blend	
Ledge Stone XL Montauk Blue	Ledge Stone XL Redrock Blend	Belgium 5 Midnite Onyx

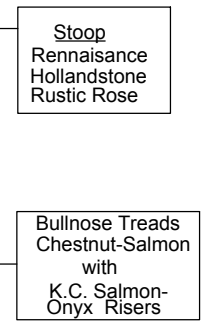

REV. 5.13.15

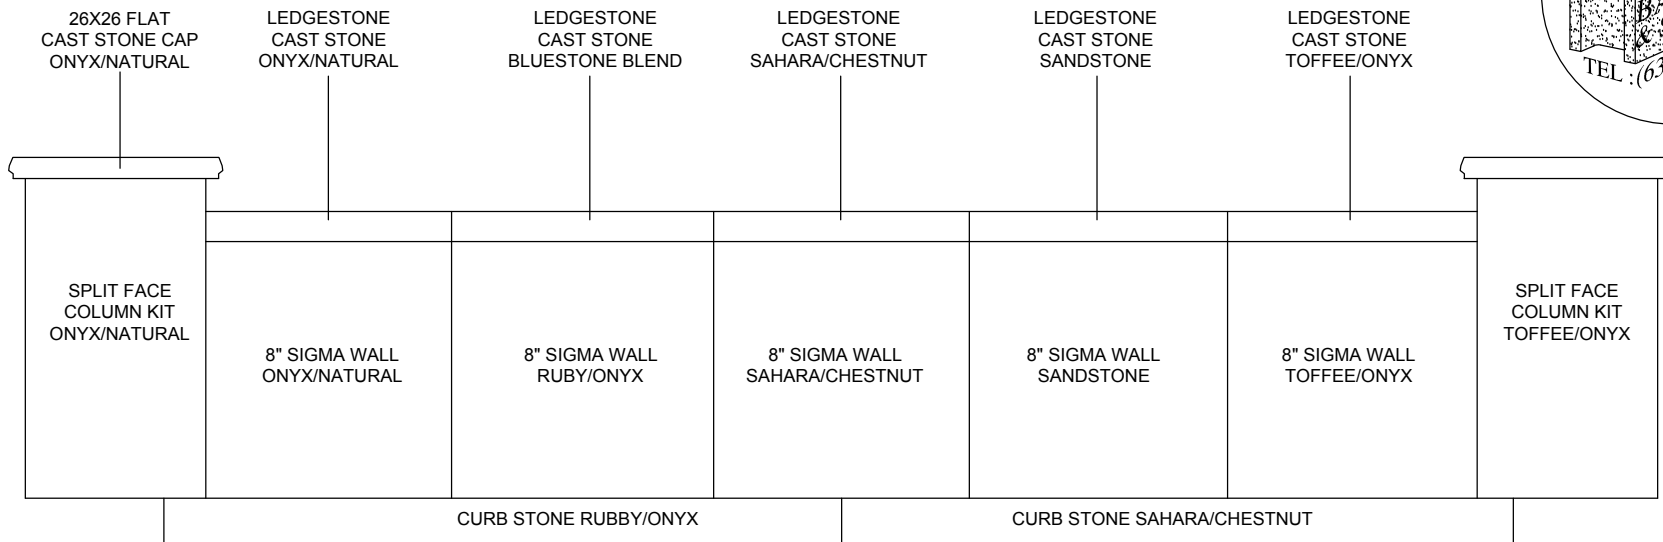

ELEVATION

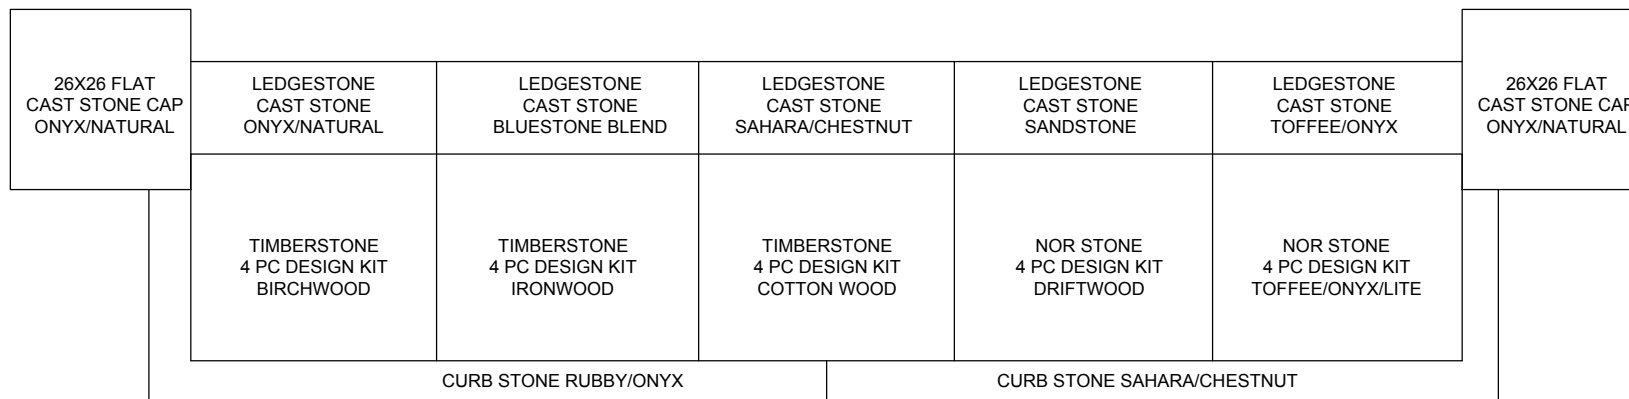

PLAN VIEW

REV. 5.23.2016

Sheet No. :

6